


This drawing is the copyright of DSC Consultants and may not be copied or reproduced without permission. Do not scale from this drawing.  
 Dimensions for fixed items to be checked on site prior to manufacture.

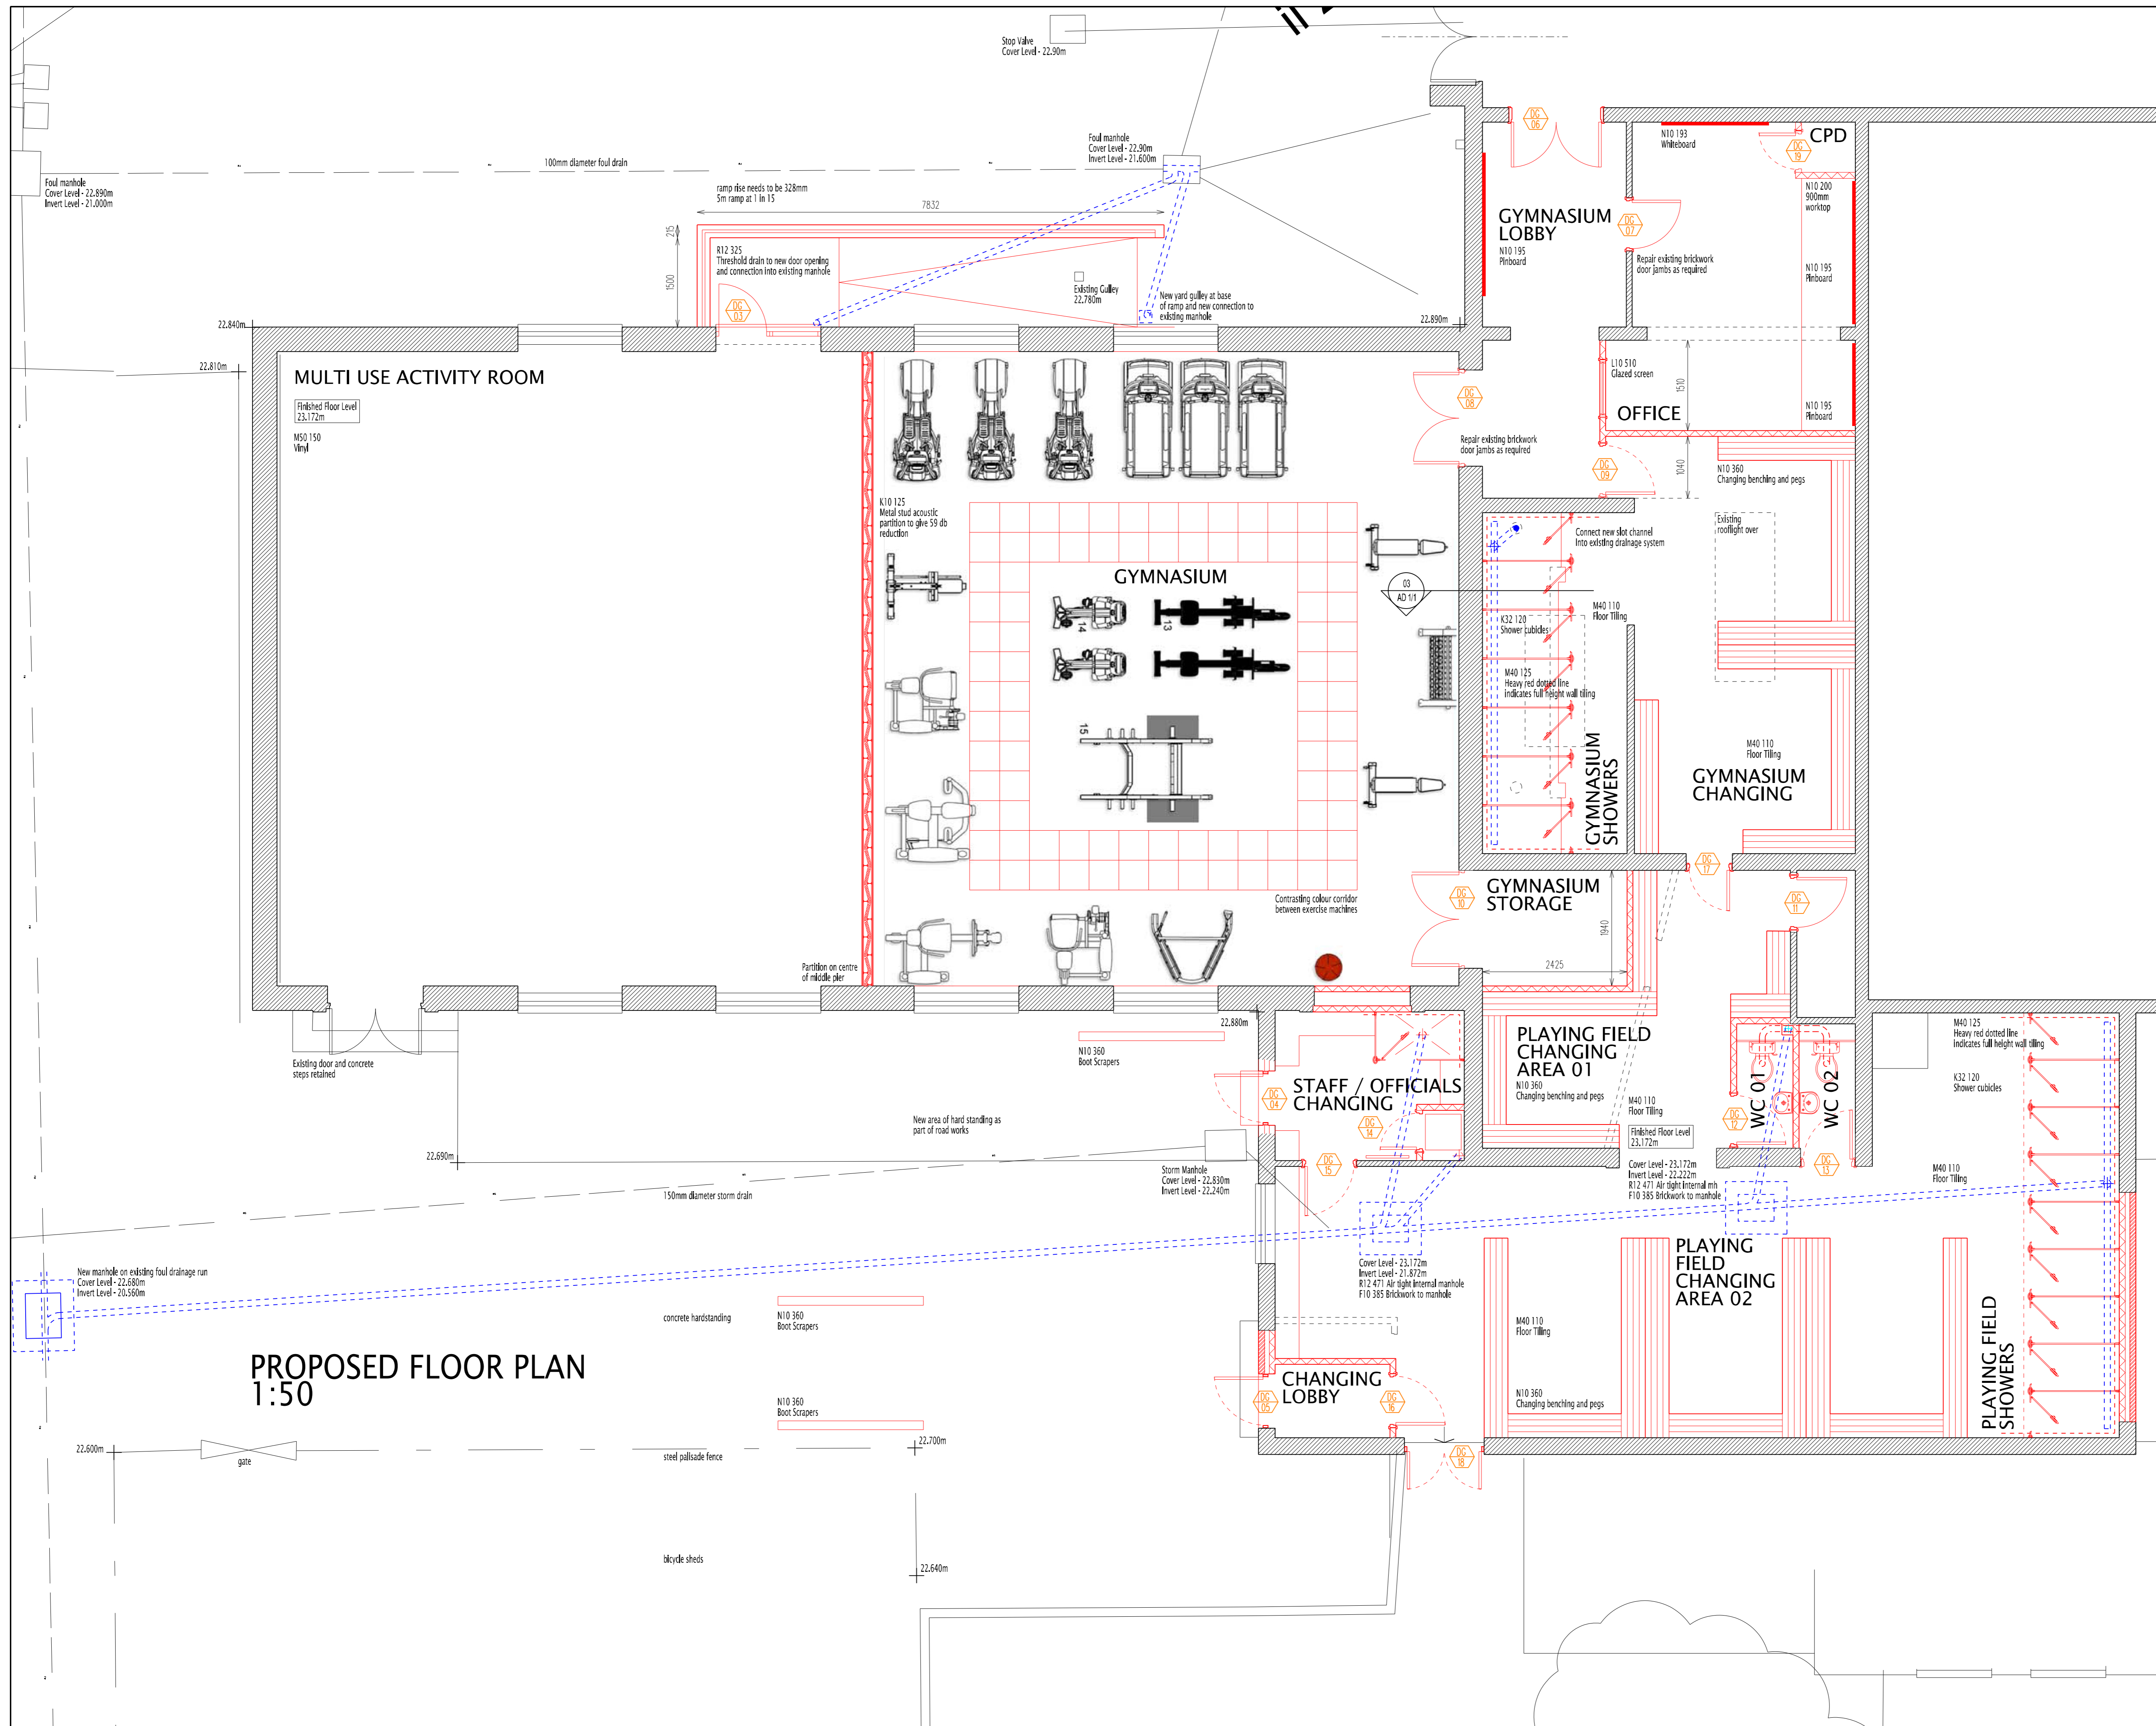

**PROPOSED FLOOR PLAN**  
 1:50

AMENDMENTS

THE CRYPT SCHOOL  
 PODSMEAD  
 GLOUCESTER  
 GL2 5AE

CHANGING AREA AND GYMNASIUM REMODELLING

PROPOSED FLOOR PLAN

JOB NUMBER	336
SCALE	1:50 @ A1
STATUS	PRELIMINARY
DATE	JULY 2011
DRAWN BY	MB

drawing no. **AB 1/2**

**DSC CONSULTANTS**  
 ARCHITECTURE & SURVEYING

client

47 BRUNSWICK ROAD  
 GLOUCESTER GL1 1LS  
 TEL 01452 300555  
 FAX 01452 300666