


EXISTING FLOOR PLAN  
1:50

EXISTING OFFICE CONVERTED INTO  
NEW GIRLS CHANGING FACILITY

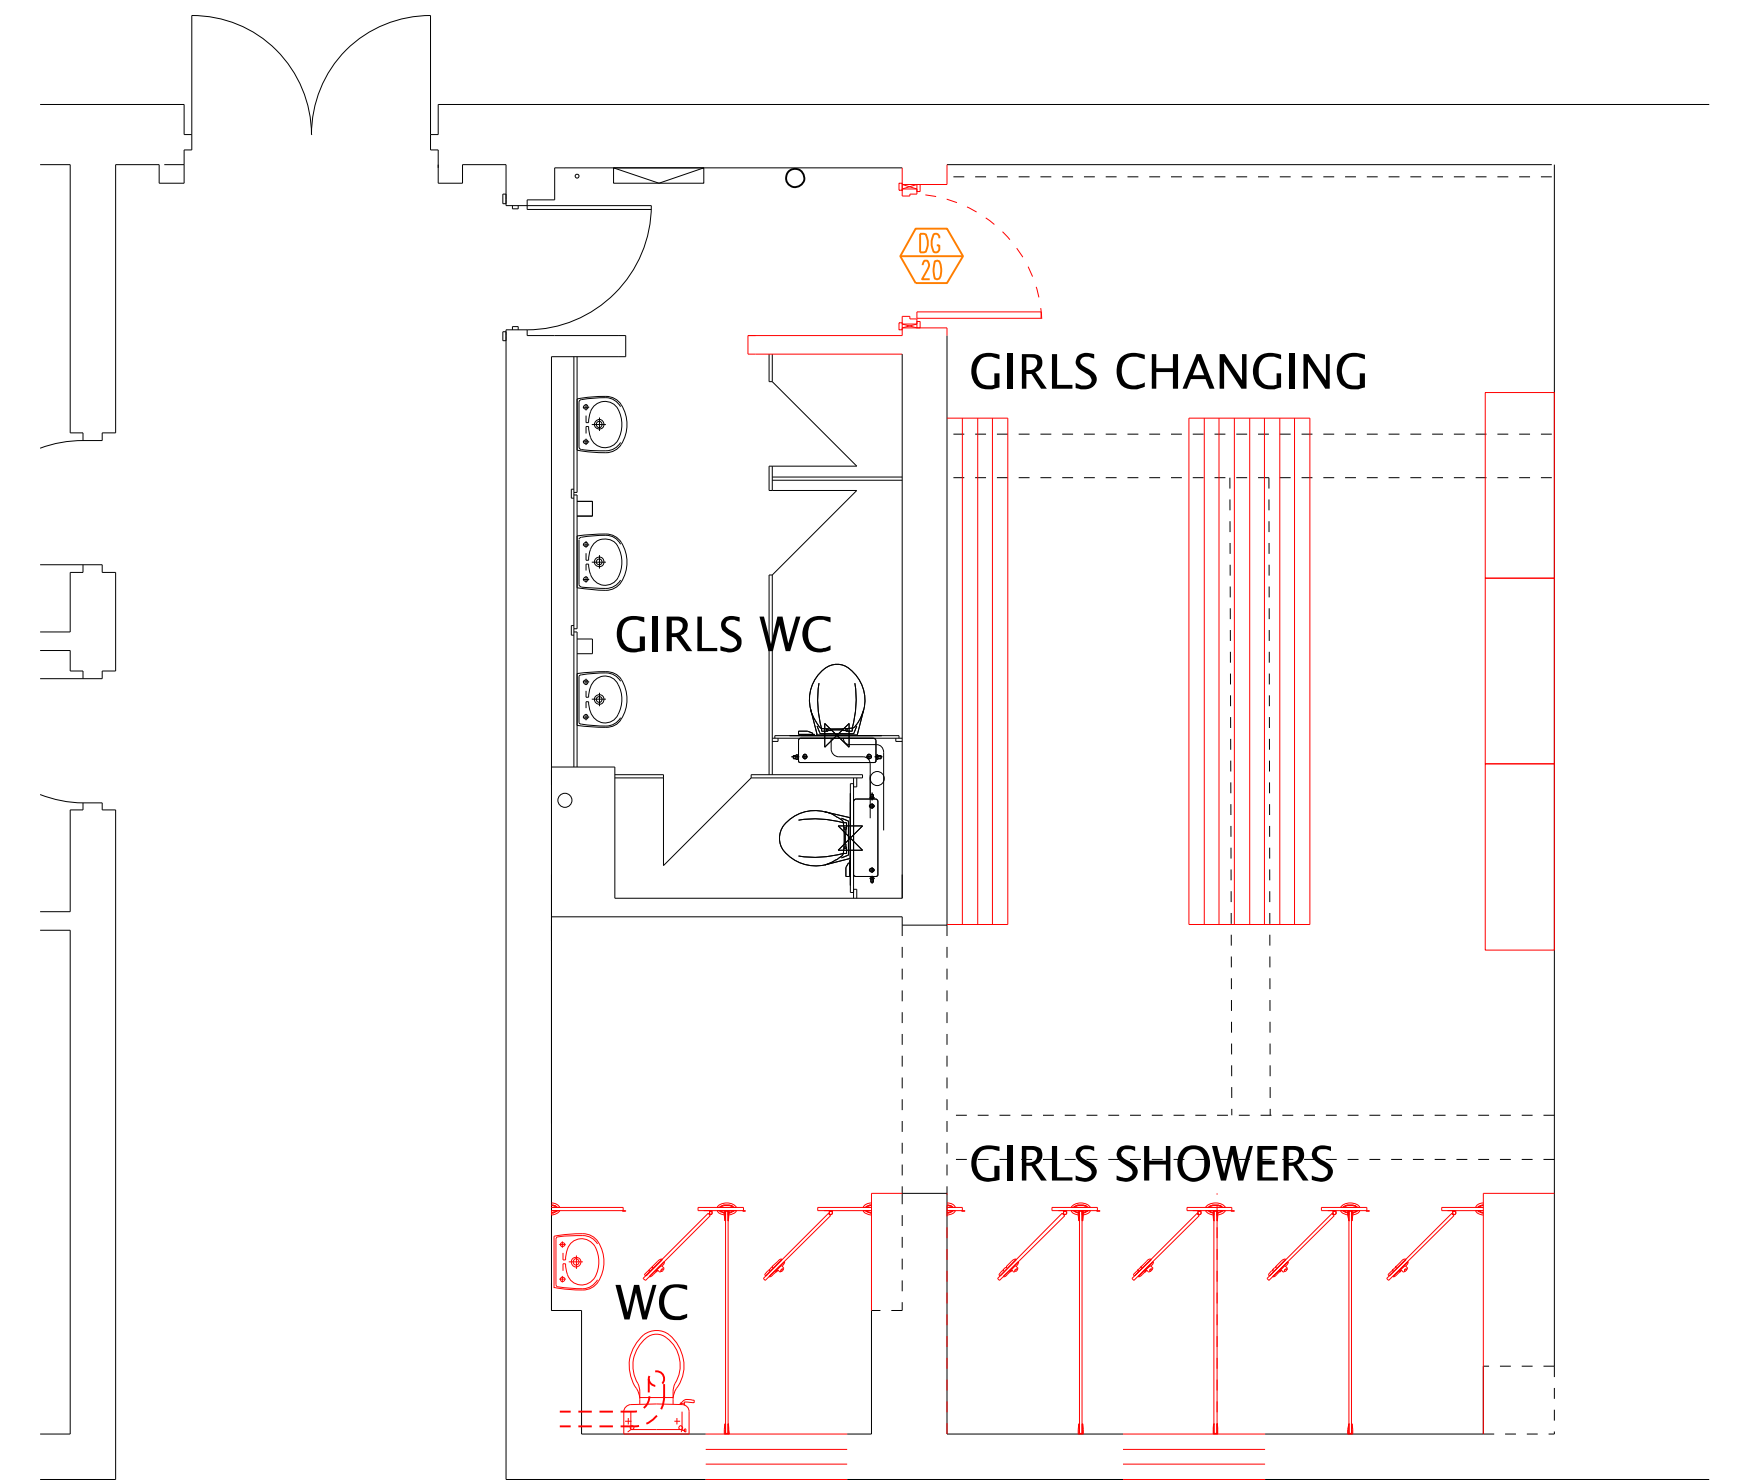

PROPOSED FLOOR PLAN  
1:50